
Revisions

1.1 - DATED 4/30/2013 Modified S-18


5 OF 5

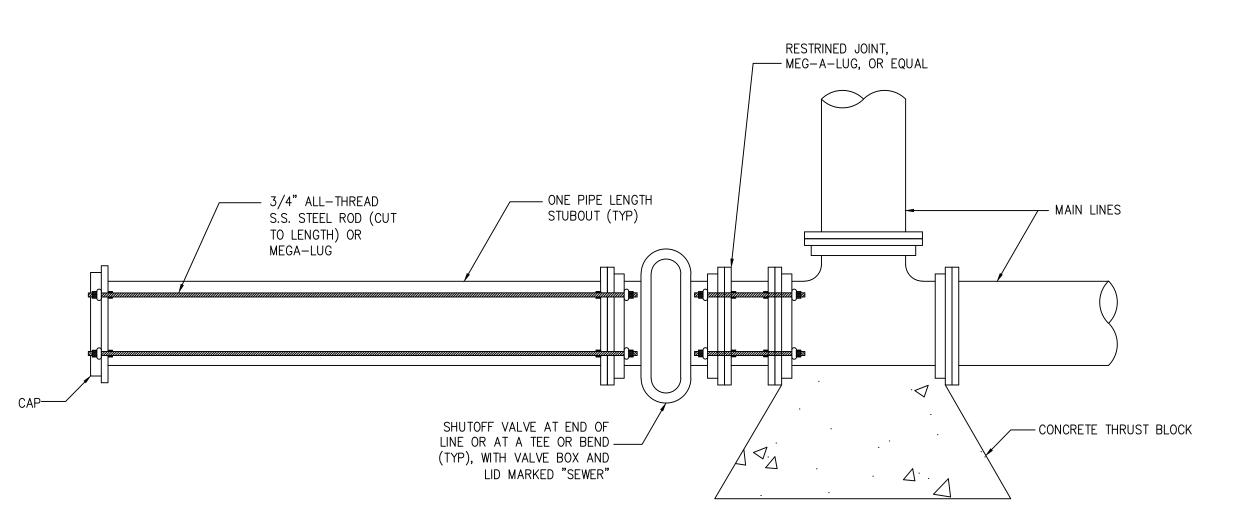


## **PLAN VIEW**

FUTURE FORCE MAIN STUBOUT

DETAIL S-18

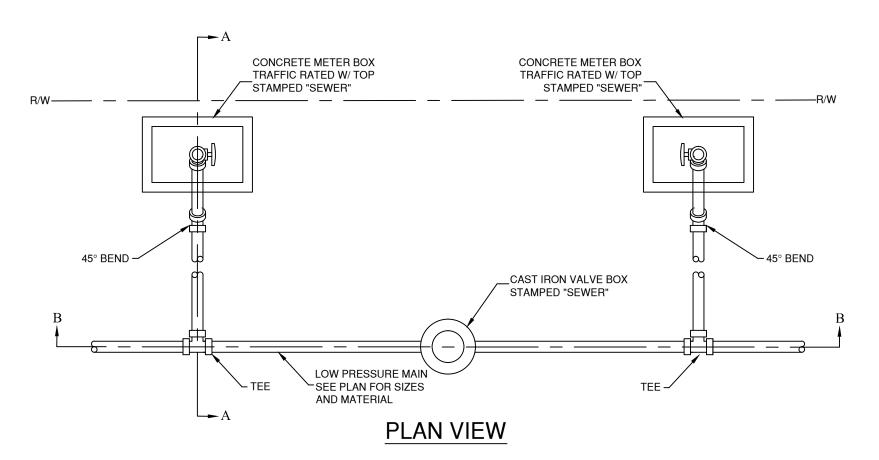

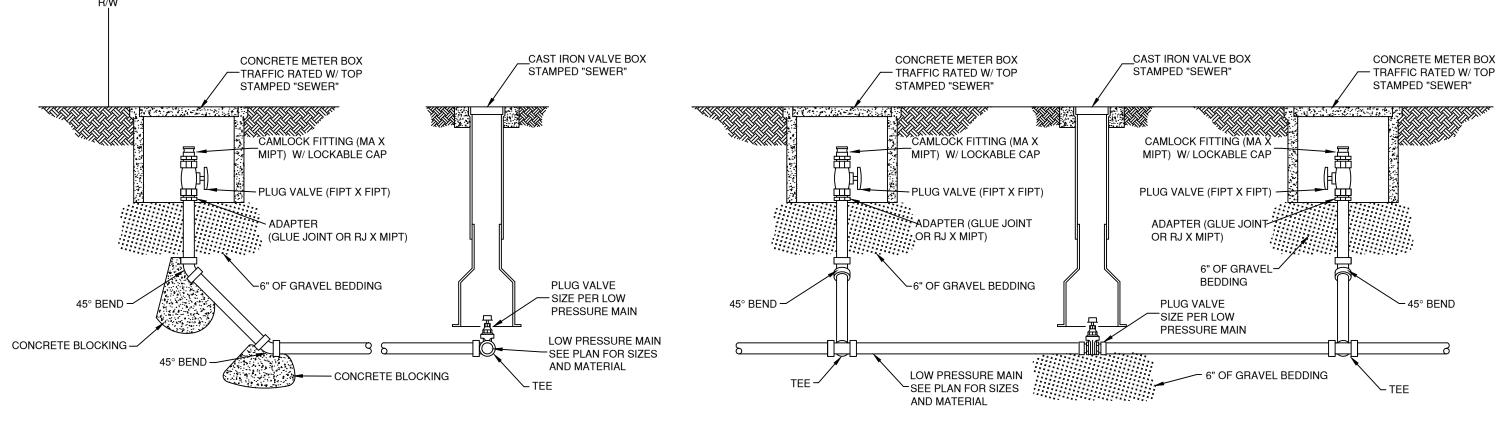

NOTE SLOPE FINISH GRADE TO DRAIN AWAY FROM BOXES.

## SECTION VIEW A-A SECTION VIEW B-B

## **IN-LINE PRESSURE SEWER CLEANOUT**

LOW PRESSURE SEWER CLEANOUT

DETAIL S-19

CONCRETE METER BOX

TRAFFIC RATED W/ TOP
STAMPED "SEWER" CAMLOCK FITTING (MA X GASKETED OR GLUE
 JOINT PIPE PER MIPT) W/ LOCKABLE CAP APPROVED PLANS. PLUG VALVE (FIPT X FIPT) RESTRAINED JOINTS SHALL BE INSTALLED ON GASKETED PIPE ADAPTER (GLUE JOINT PER BRUNSWICK : OR RJ X MIPT) COUNTY TECHNICAL SPECIFICATIONS.
3. THRUST BLOCKING IS MANDATORY. ►6" OF GRAVEL BEDDING 45° BEND – CONCRETE BLOCKING -45° BEND — - CONCRETE BLOCKING

END OF LINE PRESSURE SEWER CLEANOUT